


FIT EXPO SAN JOSE

JULY 27-28, 2019

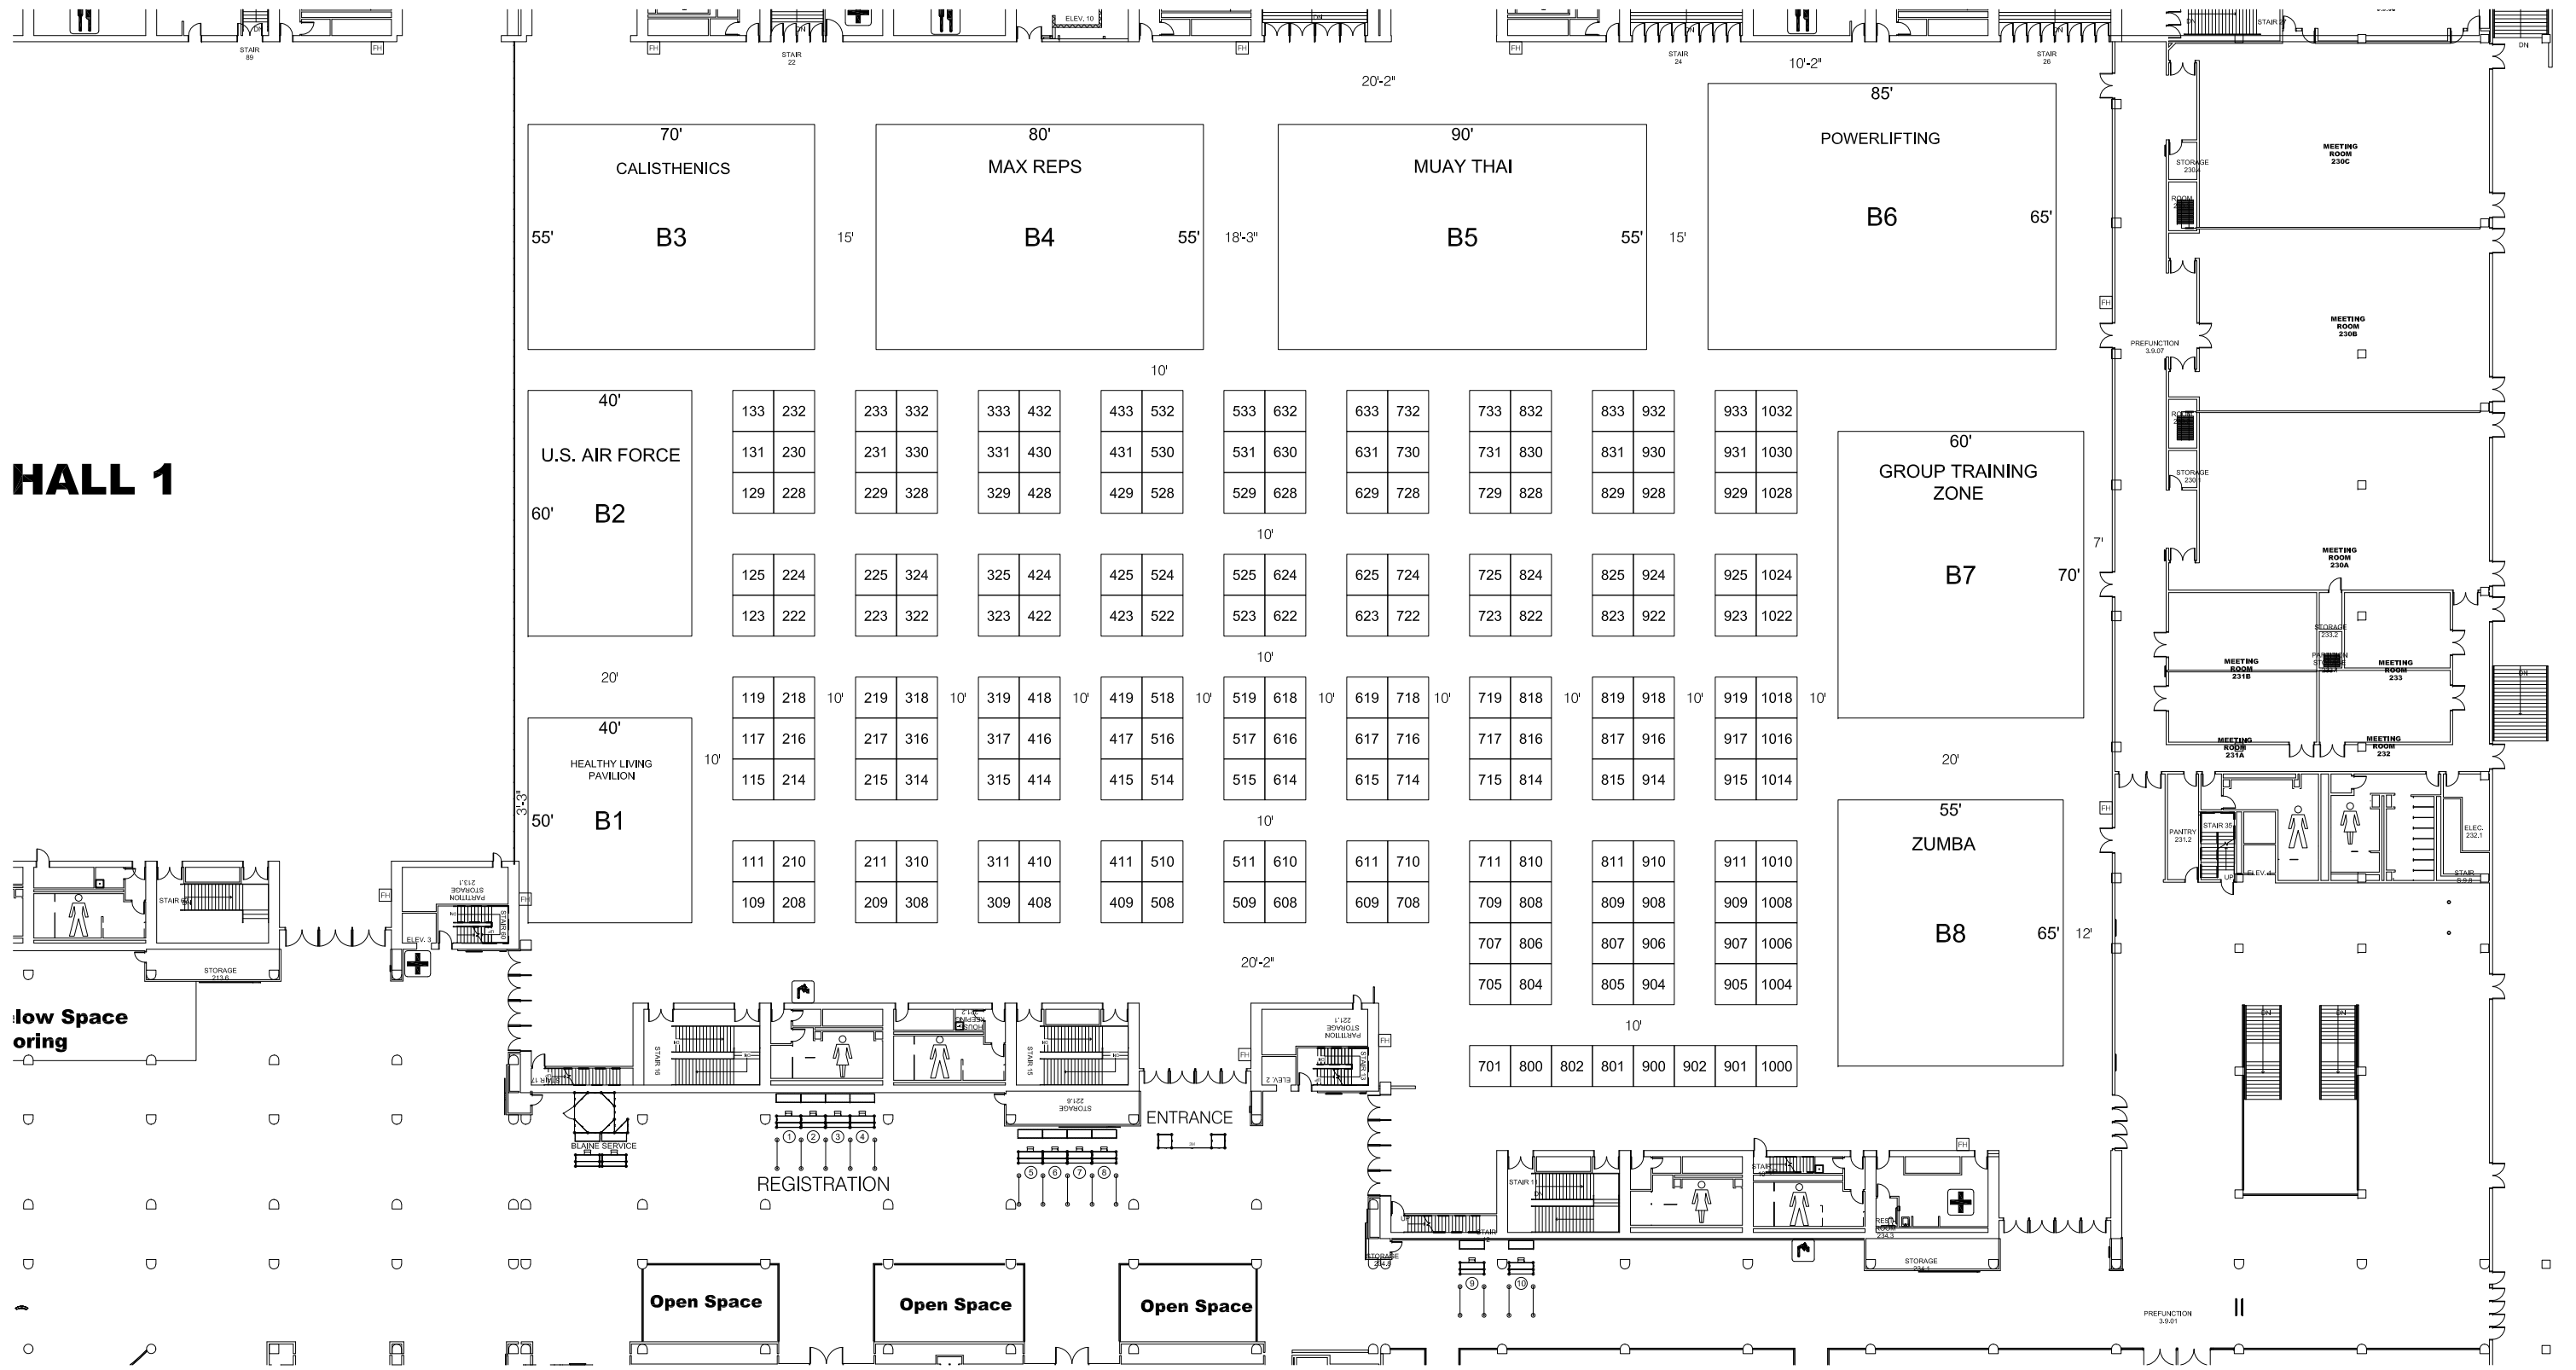

HALL 1

Low Space
oring

SHOW NAME & DATE(S) FIT EXPO SJ JULY 27-28, 2019 SCALE: 1/40" = 1' SHOW #: 190704 DRAWN DATE: 1-18-19	FACILITY: SAN JOSE CONVENTION CENTER	REVISIONS R# / DATE	REVISED BY: NAME	SCALE 	NOTES: DISCLAIMER: BLAINE EVENT SERVICES HAS MADE EVERY EFFORT TO ENSURE THE ACCURACY OF ALL THE INFORMATION AND PLANS PROVIDED. HOWEVER, DUE TO FACILITIES EXPANSIONS AND CHANGES CURRENT INFORMATION IS NOT ALWAYS AVAILABLE. BLAINE EVENT SERVICES CAN MAKE NO WARRANTIES TO THE ACCURACY OF FLOOR PLANS ISSUED PERTAINING TO THE EXPOSITION. IF LOCATIONS OF BUILDING COLUMNS, UTILITIES, OR COMPONENTS OF FACILITY ARE A CONSIDERATION IN THE CONSTRUCTION OF AN EXHIBITOR OR THEIR AGENT TO PHYSICALLY INSPECT ALL DIMENSIONS AND LOCATIONS.
	ROOM/HALL: HALLS 2 & 3	CARPET LINEAR FOOTAGE/COLOR XX		AISLE WIDTH: UNLESS OTHERWISE NOTED 10'	
	ACCOUNT MANAGER: AMY MCNEILL	CARPET LINEAR FOOTAGE/COLOR XX			
	DRAWN BY: R. MARTIN	BOOTH SIZE: UNLESS OTHERWISE NOTED 10' X 10'	MAX BOOTH COUNT 200		



114 S. BERRY ST. BREA, CA 92821
 P: (714) 522-8270 F: (714) 522-8271
 www.Blainesvs.com